


NOTES:

1. Suggested location and type of erosion control measures are shown on drawings for each structure. Final location and type of erosion control measures shall be as shown on contractors approved erosion and sediment control plan, or as otherwise approved.
2. Location of specific erosion control measures shall be as shown on drawings for each structure.

LEGEND

- Silt Fence _____ S S
- Brush Dams _____ X X X
- Protective Dikes _____ ◆ ◆
- Clearing & Grubbing _____ ☁

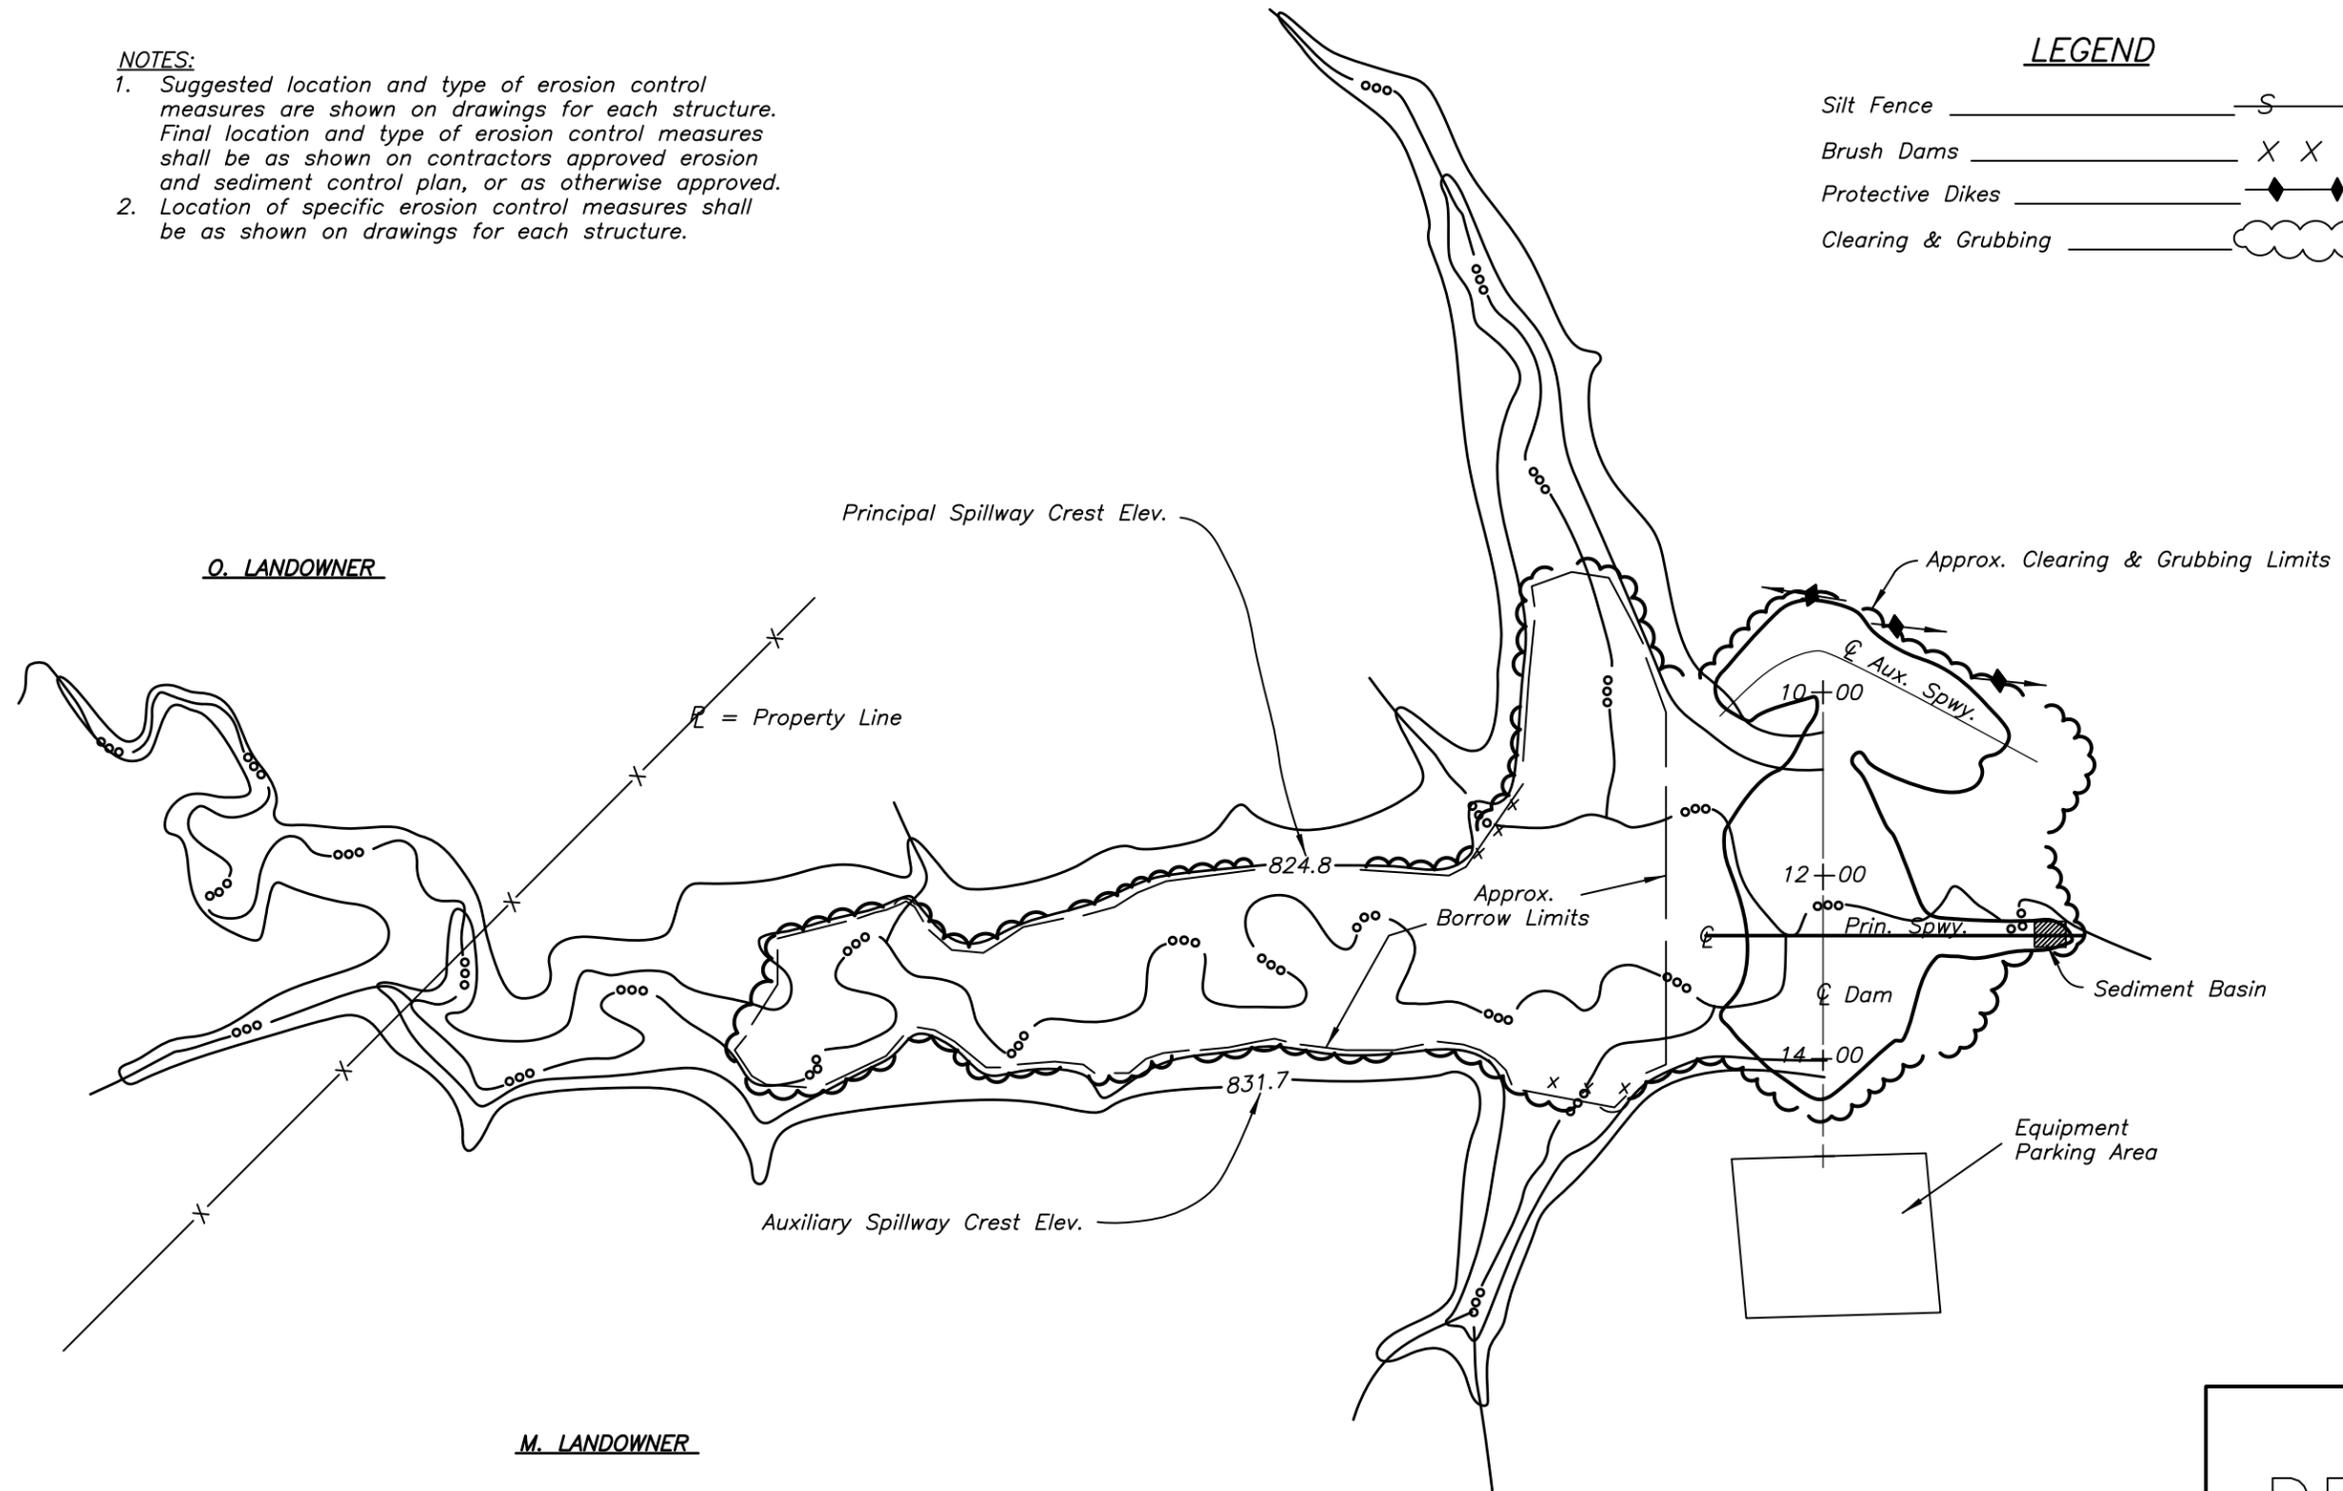

PLAN VIEW

Date	
Designed	
Drawn	
Checked	
Approved	

**GENERIC TEMPORARY POLLUTION
AND EROSION CONTROL PLAN
FOR SMALL FLOODWATER RETARDING DAM**



DRAFT

NOT FOR
CONSTRUCTION

File Name	
Drawing Name	29-N-505A