


\*NOTE: Depth of Cutoff Trench to be determined during construction by N.R.C.S. technician.

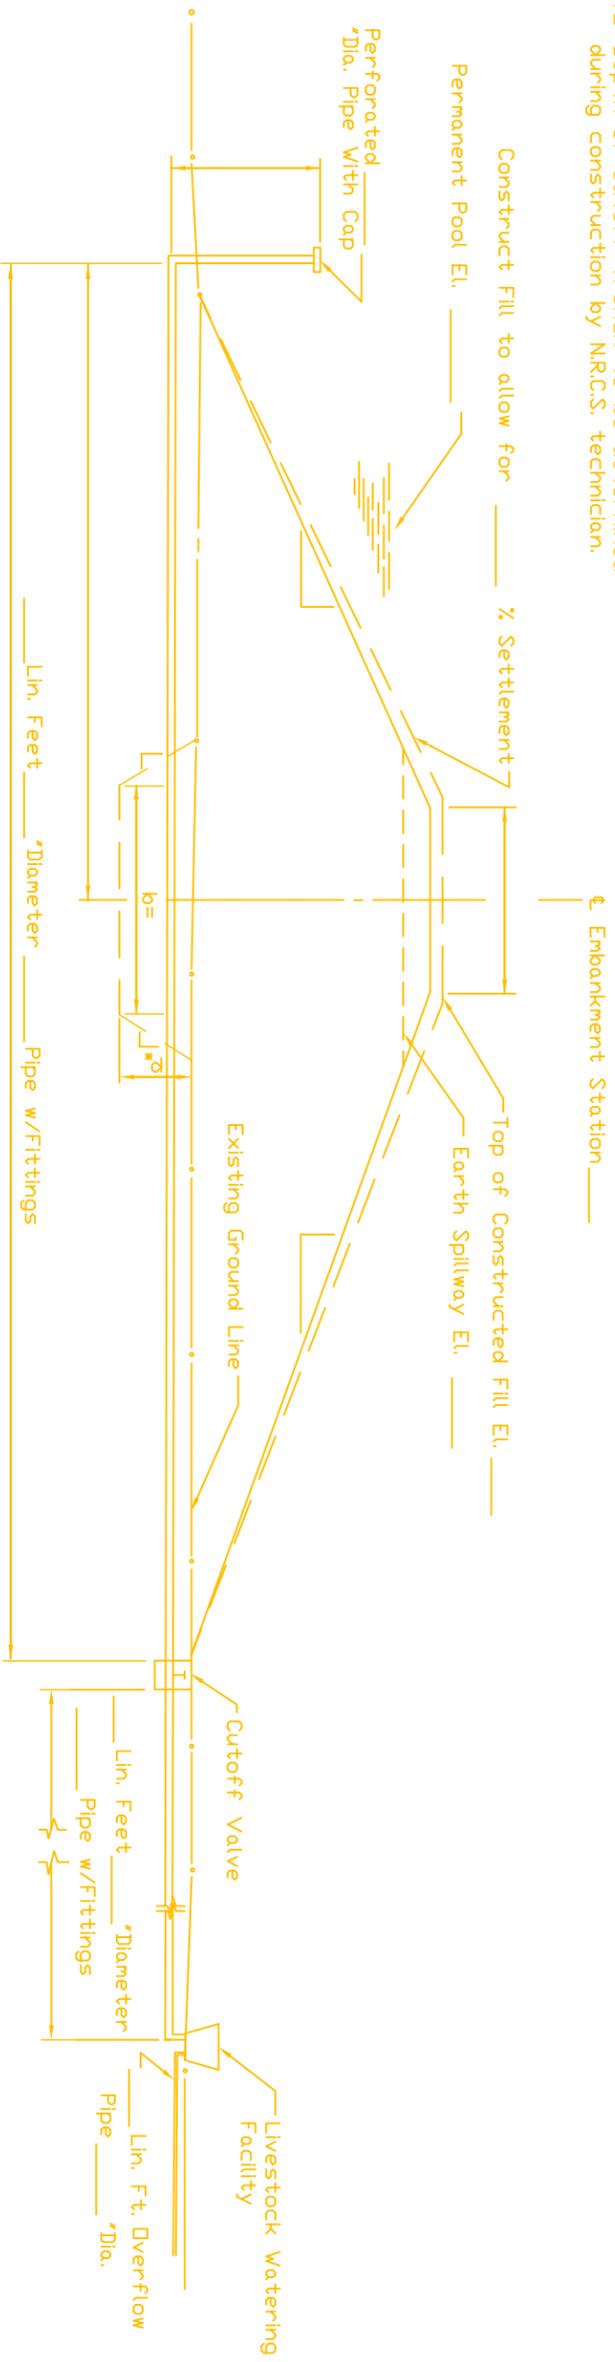

PROFILE ALONG ☉ OF WATER SUPPLY PIPELINE OR POND DRAIN

NOTES

Bottom Width = \_\_\_\_\_ Side Slopes = \_\_\_\_\_  
 Outlet Channel Grade max. = \_\_\_\_\_ % min. \_\_\_\_\_ %  
 PROFILE ALONG ☉ OF EARTH SPILLWAY (VEG.)

POND-PROFILES

Standard DWG. NO. KY-ENG-N-57

DATE SHEET OF

PROFILE ALONG ☉ OF EMBANKMENT

ENGINEERING JOB CLASS \_\_\_\_\_

Designed \_\_\_\_\_ Date \_\_\_\_\_  
 Drawn \_\_\_\_\_  
 Checked \_\_\_\_\_  
 Approved \_\_\_\_\_



File No. \_\_\_\_\_  
 Drawing No. \_\_\_\_\_

REVISIONS			
DATE	APPROVED	TITLE	
1/19/06	RG	CIVIL ENGINEER	

Sheet \_\_\_\_\_ of \_\_\_\_\_