



Direction Of Flow →

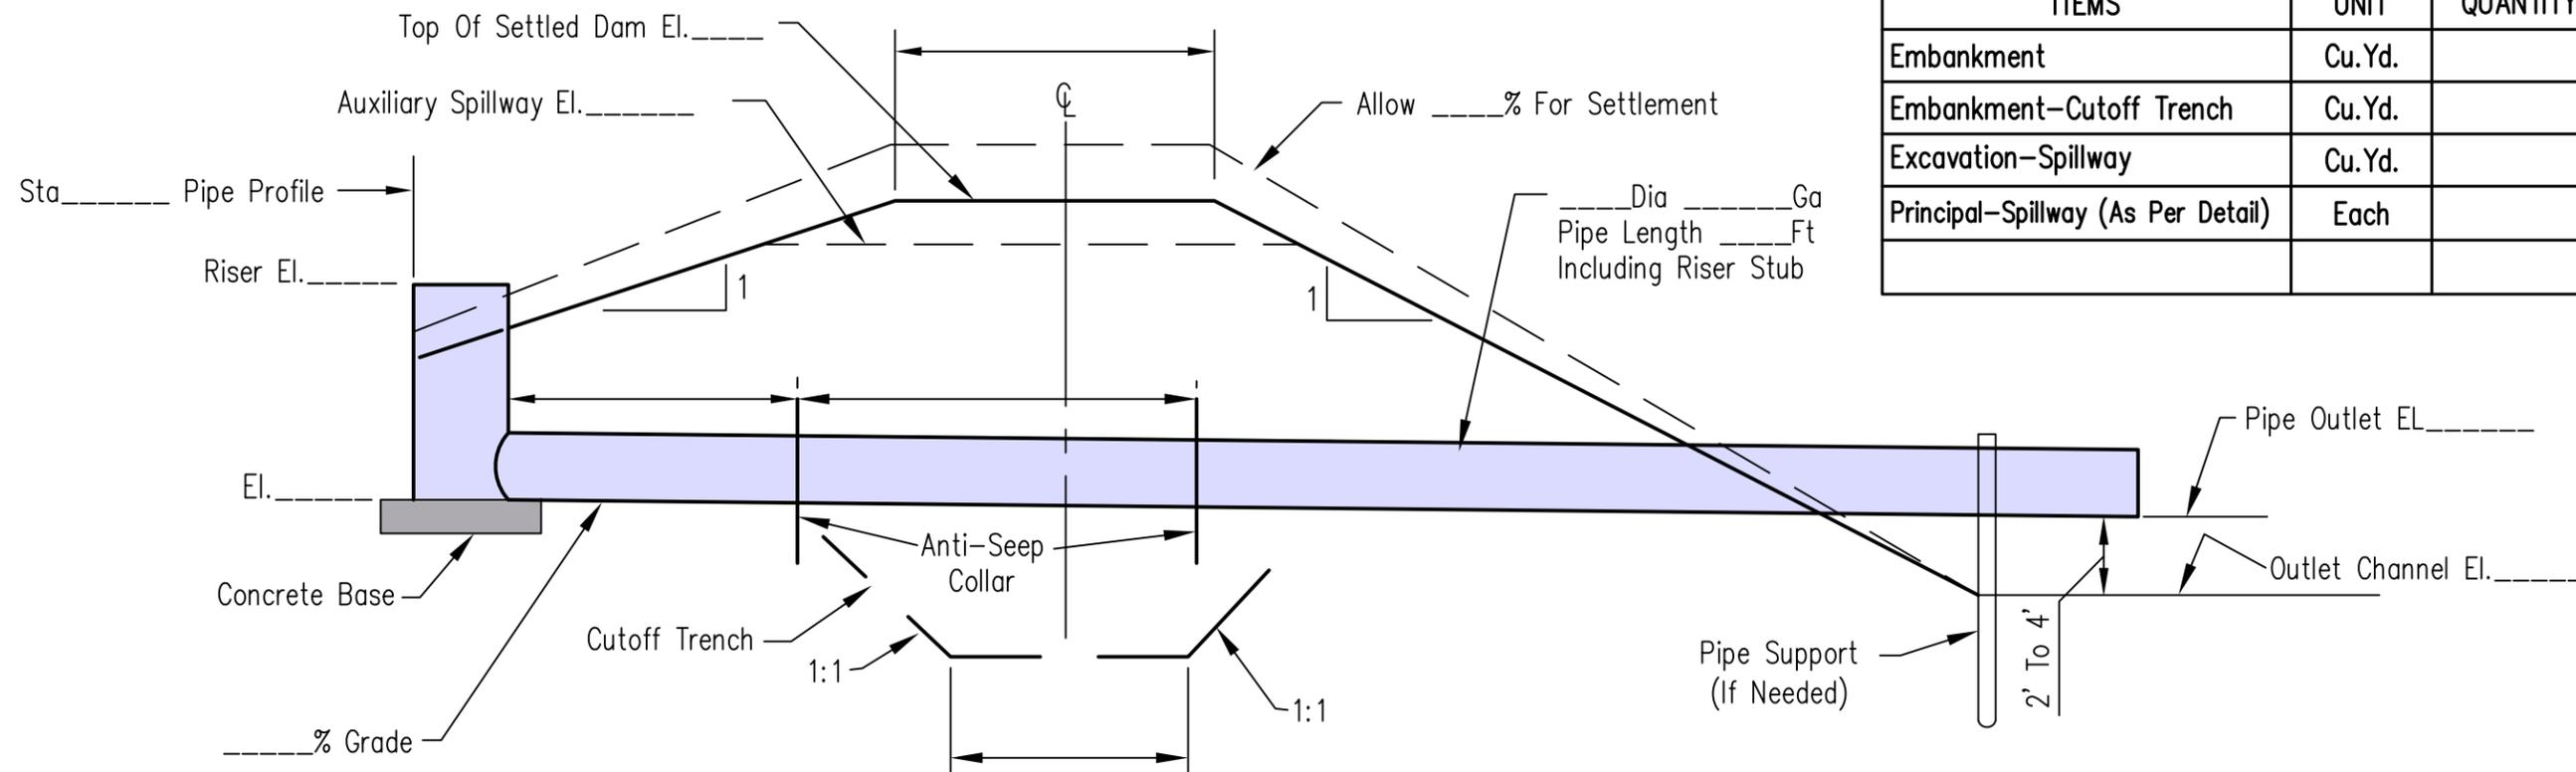


BILL OF MATERIALS		
ITEMS	UNIT	QUANTITY
Embankment	Cu.Yd.	
Embankment-Cutoff Trench	Cu.Yd.	
Excavation-Spillway	Cu.Yd.	
Principal-Spillway (As Per Detail)	Each	

Date _____
 2/1/16
 Designed _____
 Drawn M. QUINONES
 Checked _____
 Approved _____


SECTION ALONG CENTERLINE OF PIPE SPILLWAY

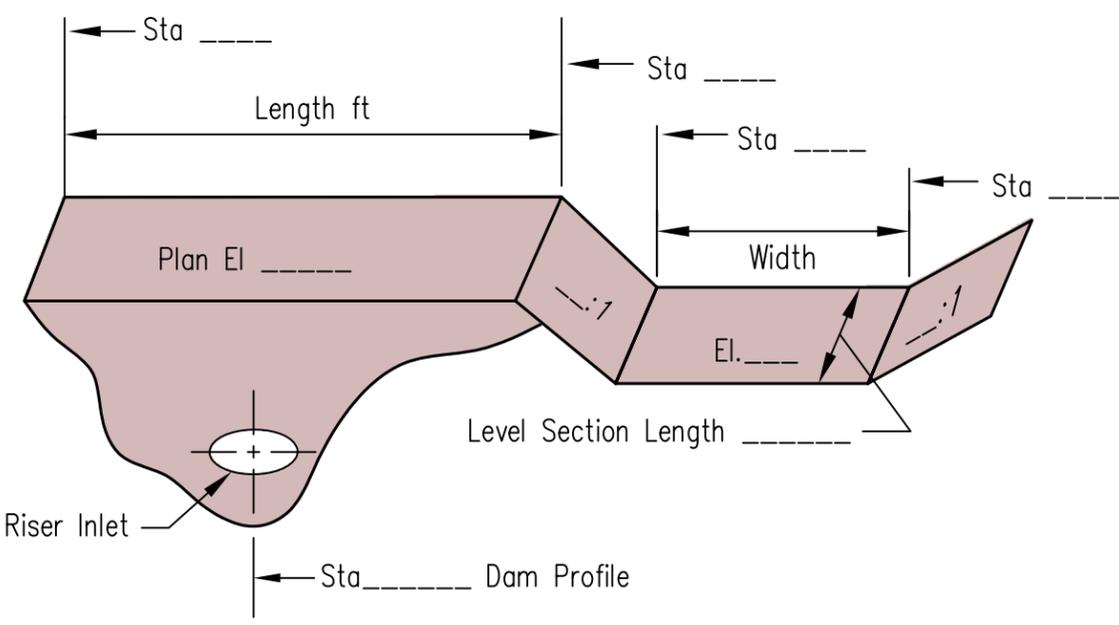

SKETCH OF DAM

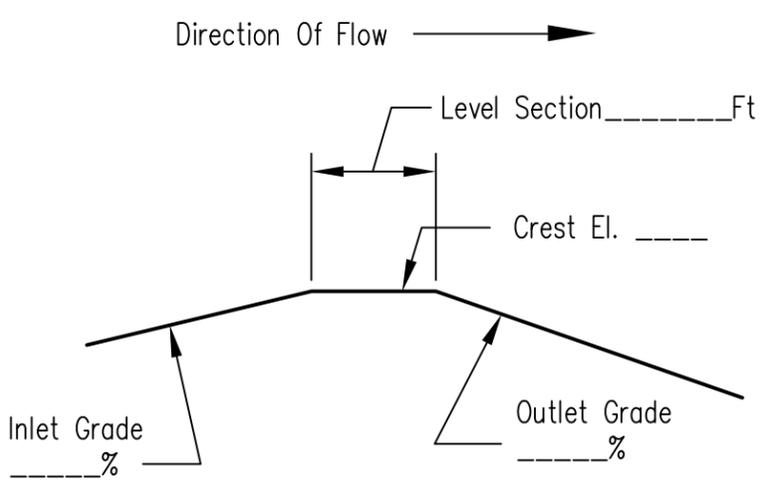

PROFILE ON CENTERLINE OF AUXILIARY SPILLWAY

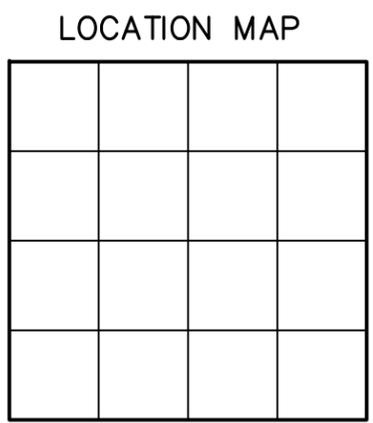

PLAN FOR EARTH DAM WITH DROP INLET PRINCIPAL SPILLWAY


 United States Department of Agriculture
 Natural Resources Conservation Service

File No. IL-ENG-43

Drawing Set Page 1 of 2

Sheet of

Landowner _____ Location _____

Not To Scale

