




NOTE: SAFETY STOP IS A VISUAL STOP ONLY. NOT DESIGNED FOR REPEATED IMPACT.

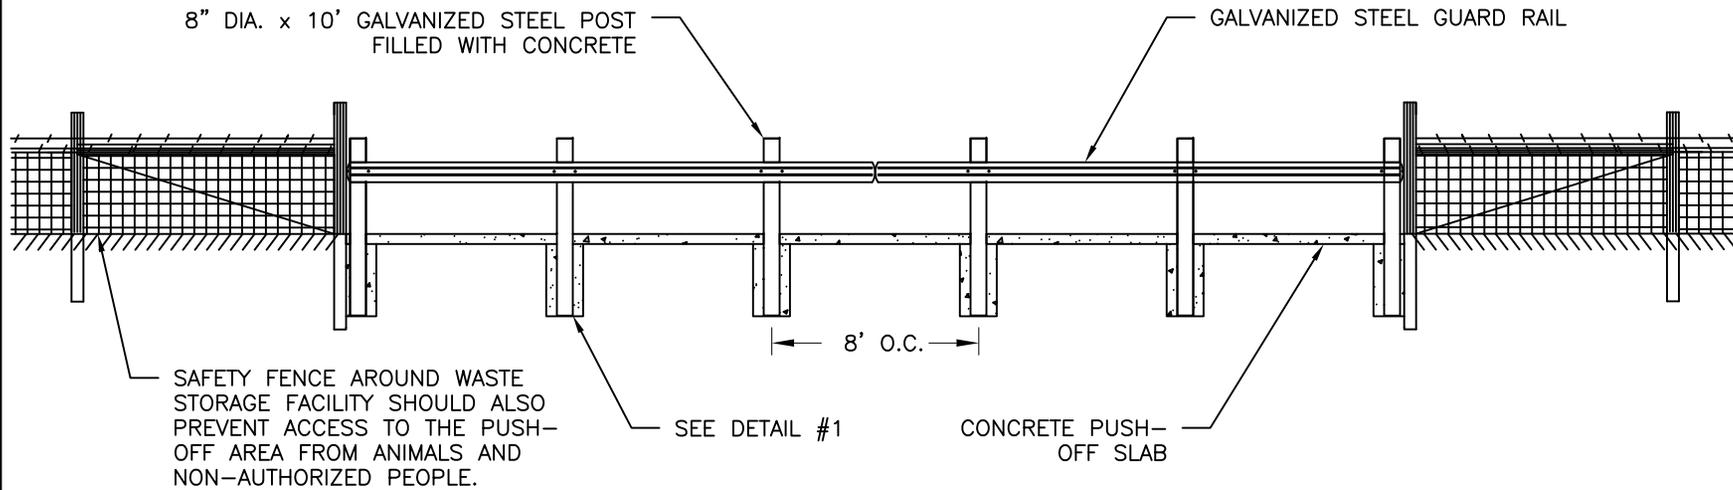

DETAIL #1

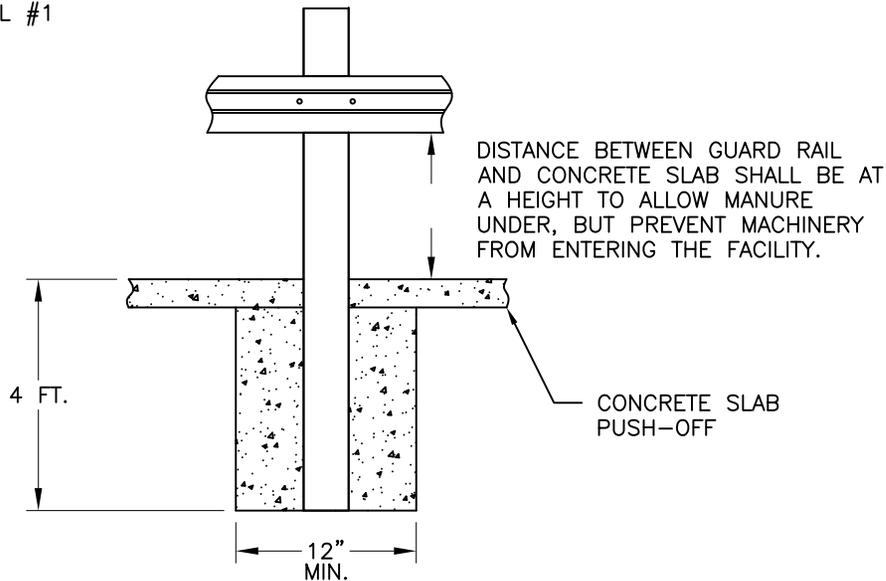

DETAIL #2

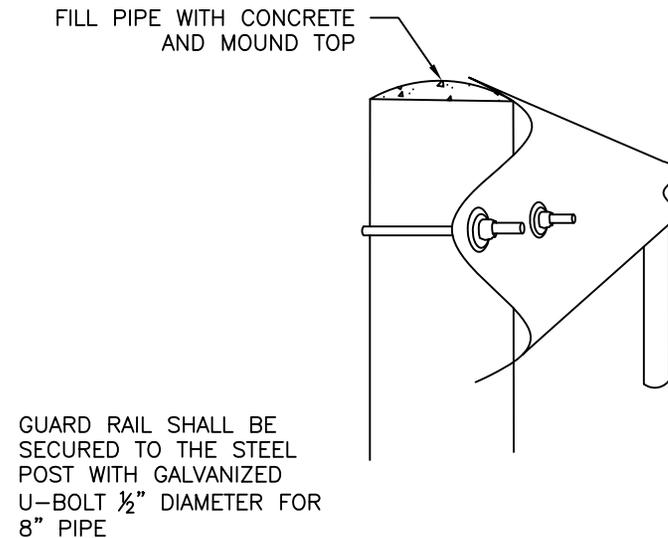

File Name	WI-590B	Date	08/14	Sheet	of
Designed		Drawn		Approved	

SAFETY STOP FOR  
SLAB PUSH OFF

CLIENT: \_\_\_\_\_  
COUNTY: \_\_\_\_\_

United States  
Department of  
Agriculture

**Natural Resources  
Conservation Service**